


GROUND FLOOR PLAN (+0.0)
(THEATRE OPTION 1)

20150130 SCALE - 1:400 @ A4

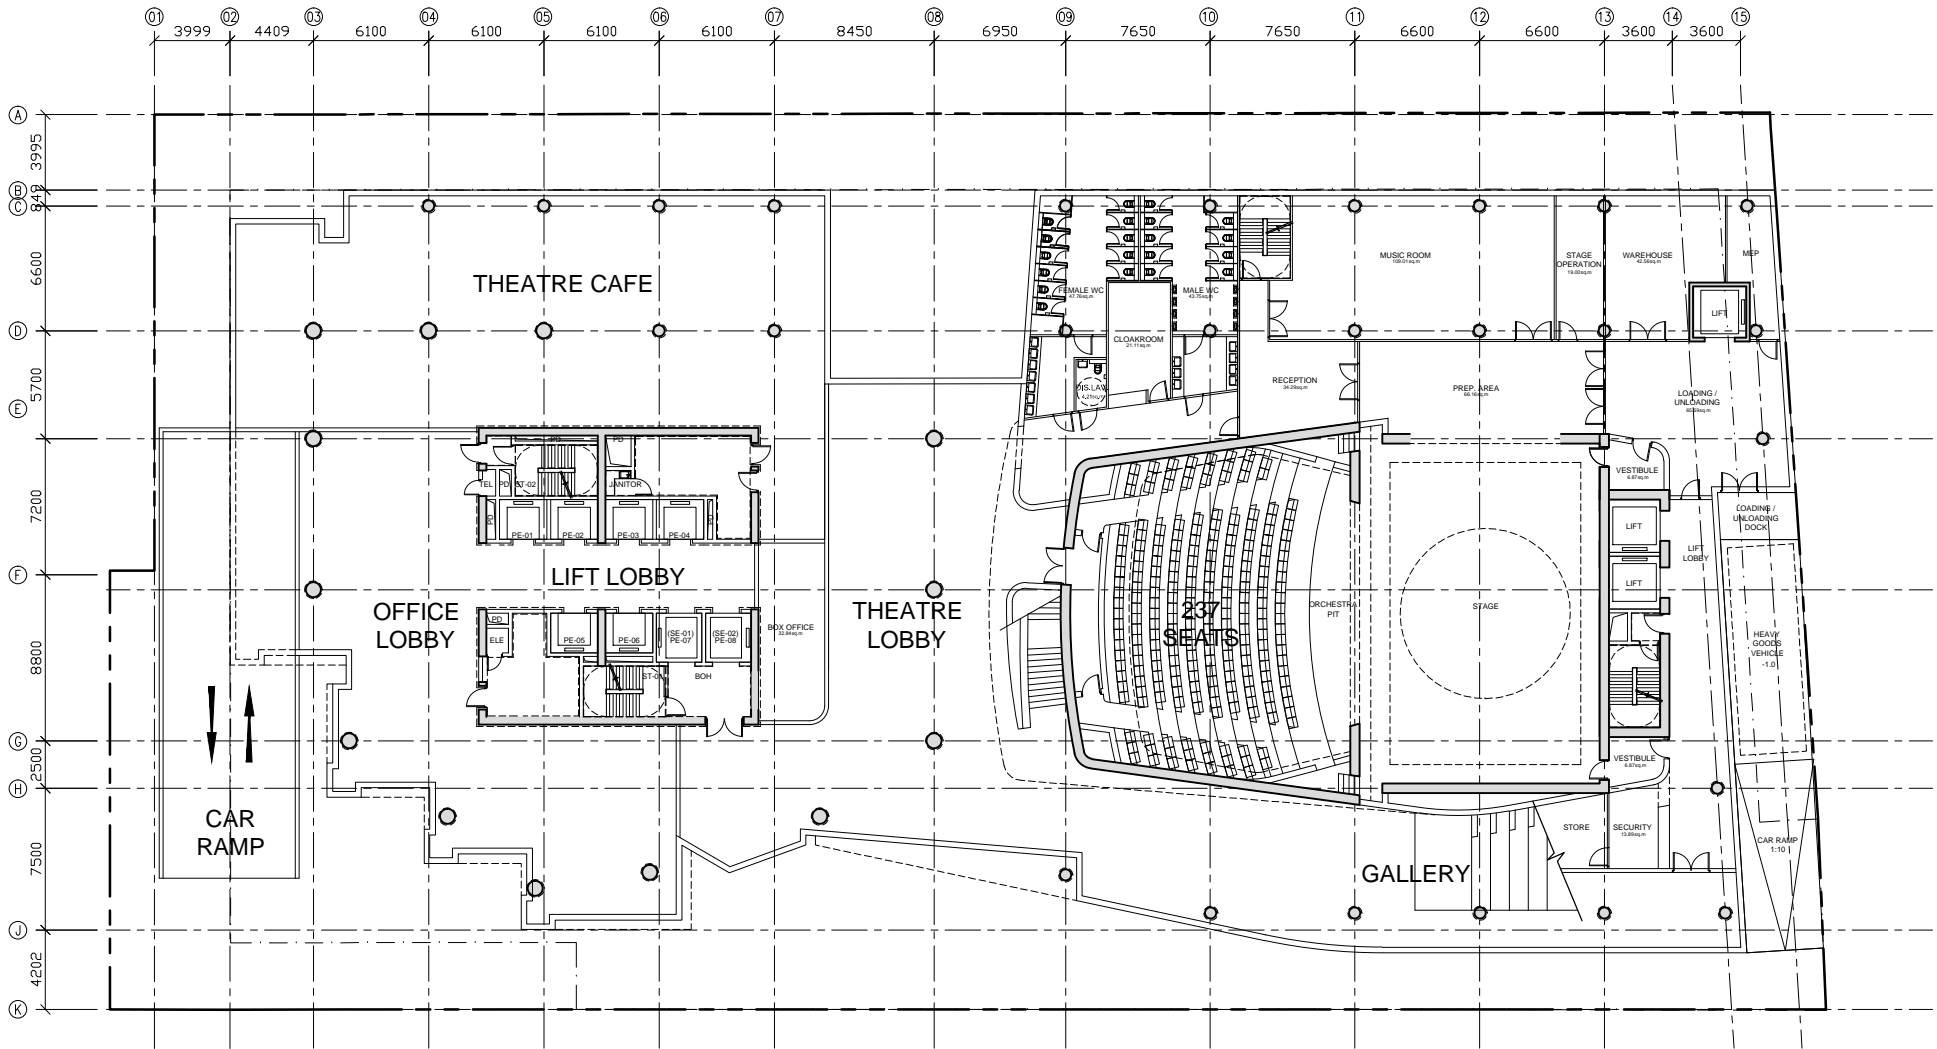



GROUND FLOOR PLAN (+0.0)
(THEATRE OPTION 2)

20150130 SCALE - 1:400 @ A4

