


BASEMENT 3 PARKING PLAN (-9.0)

20150130 SCALE - 1:400 @ A4

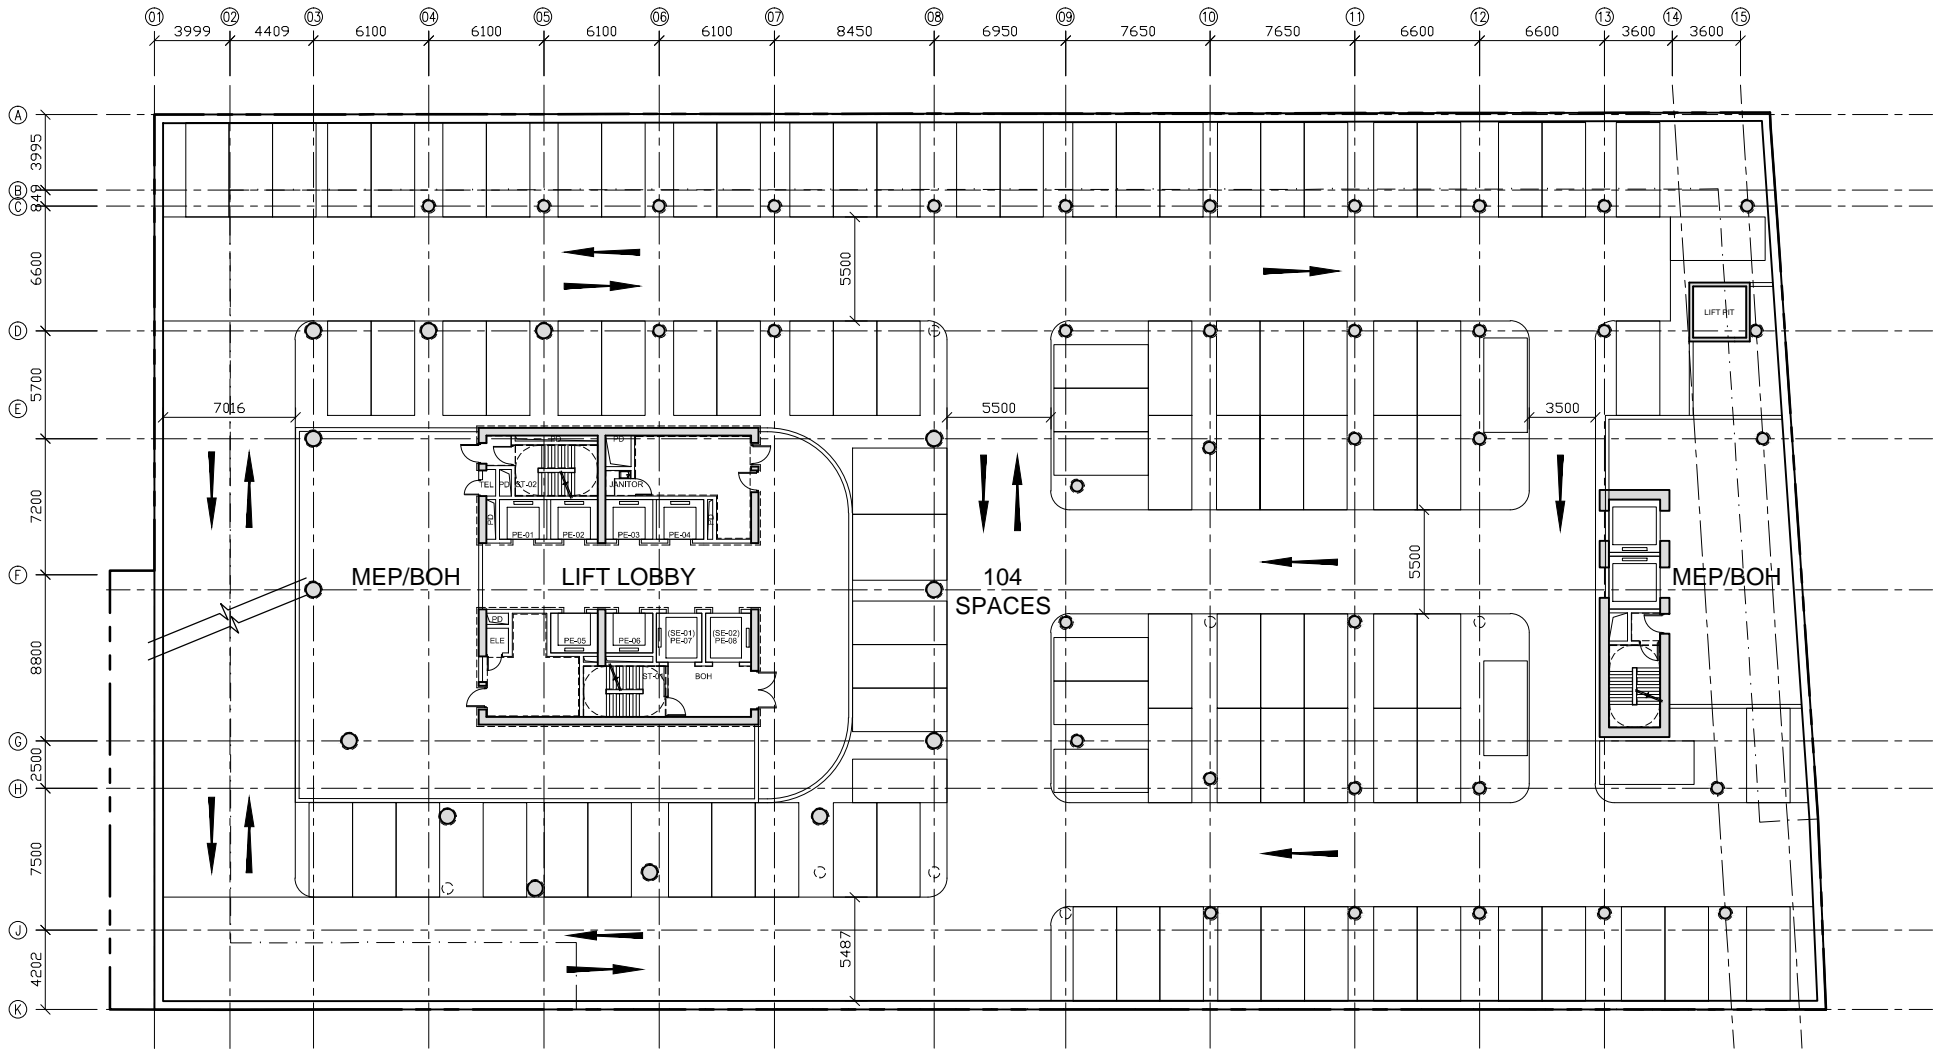




BASEMENT 2 PARKING PLAN (-6.0)


20150130 SCALE - 1:400 @ A4




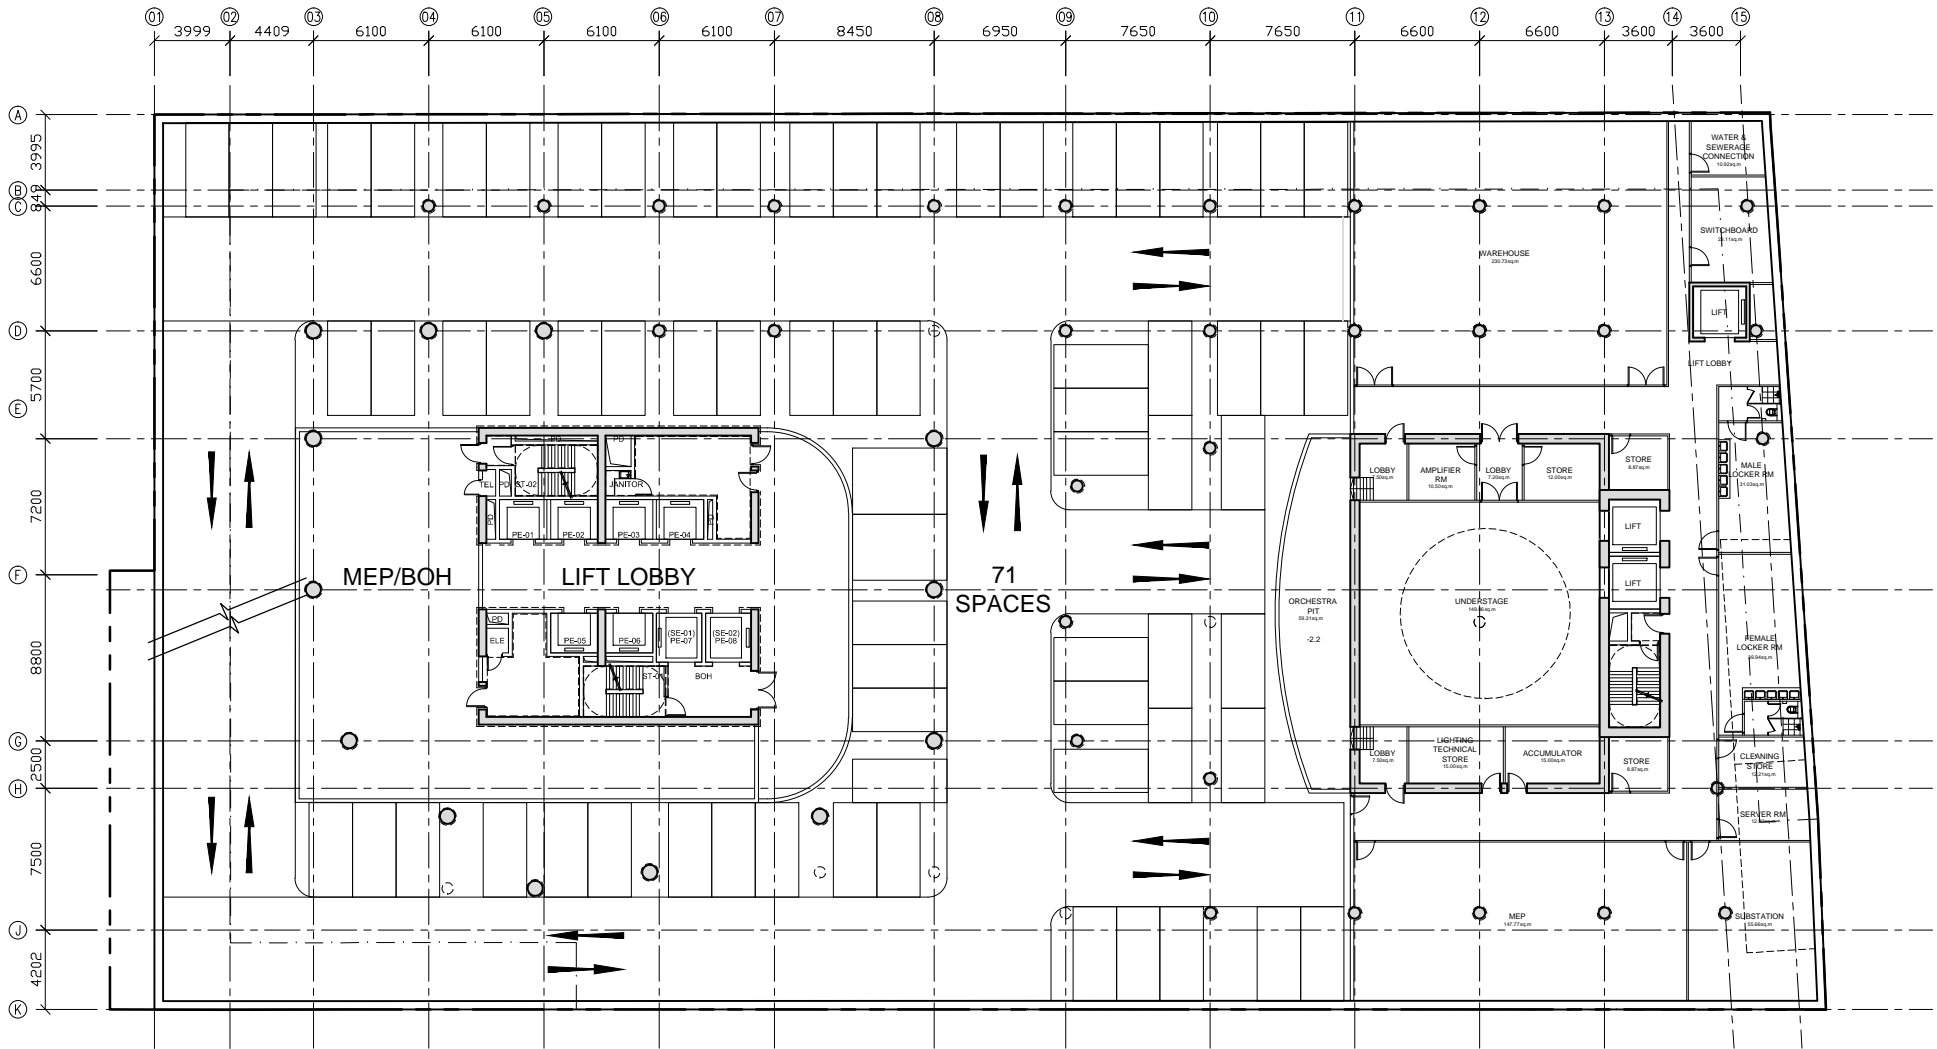

BASEMENT 1 PARKING PLAN (-3.0)

20150130 SCALE - 1:400 @ A4

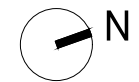


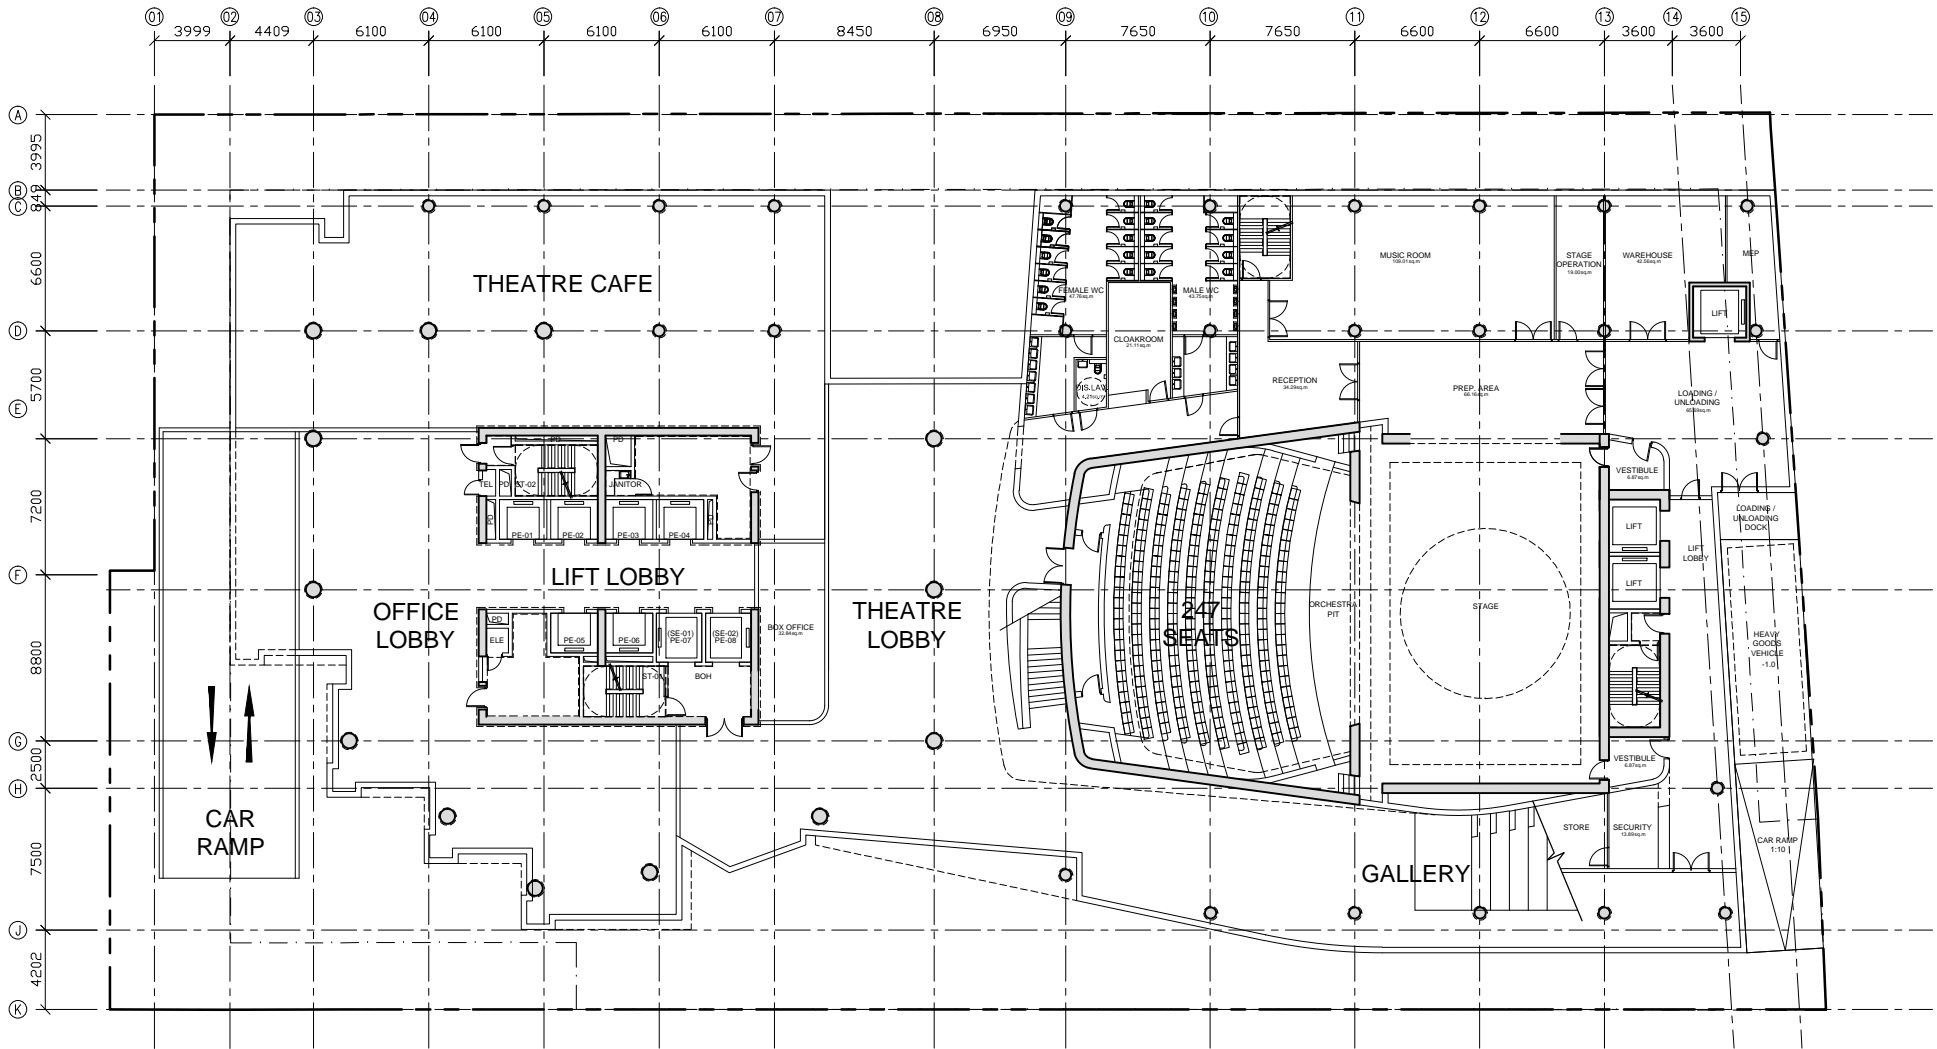

GROUND FLOOR PLAN (+0.0)
(THEATRE OPTION 1)

20150130 SCALE - 1:400 @ A4




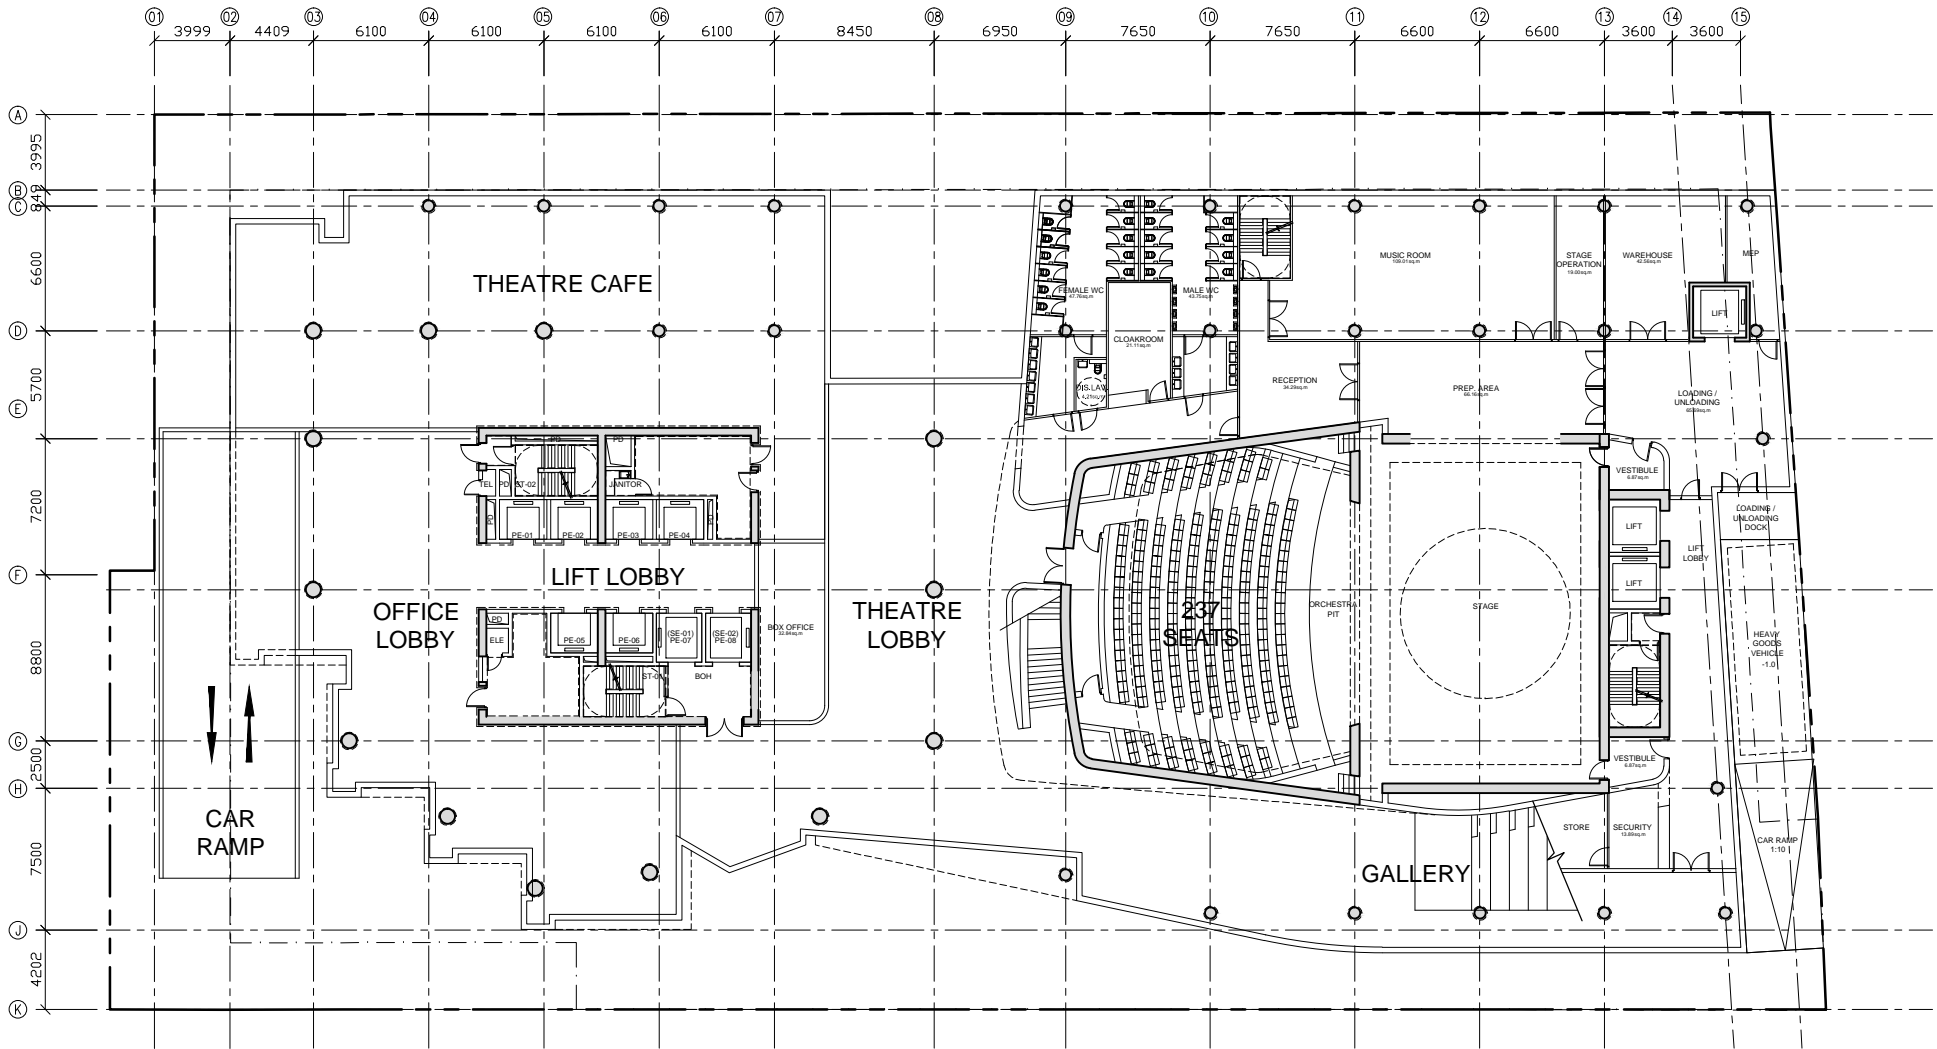

GROUND FLOOR PLAN (+0.0)
(THEATRE OPTION 2)


20150130 SCALE - 1:400 @ A4




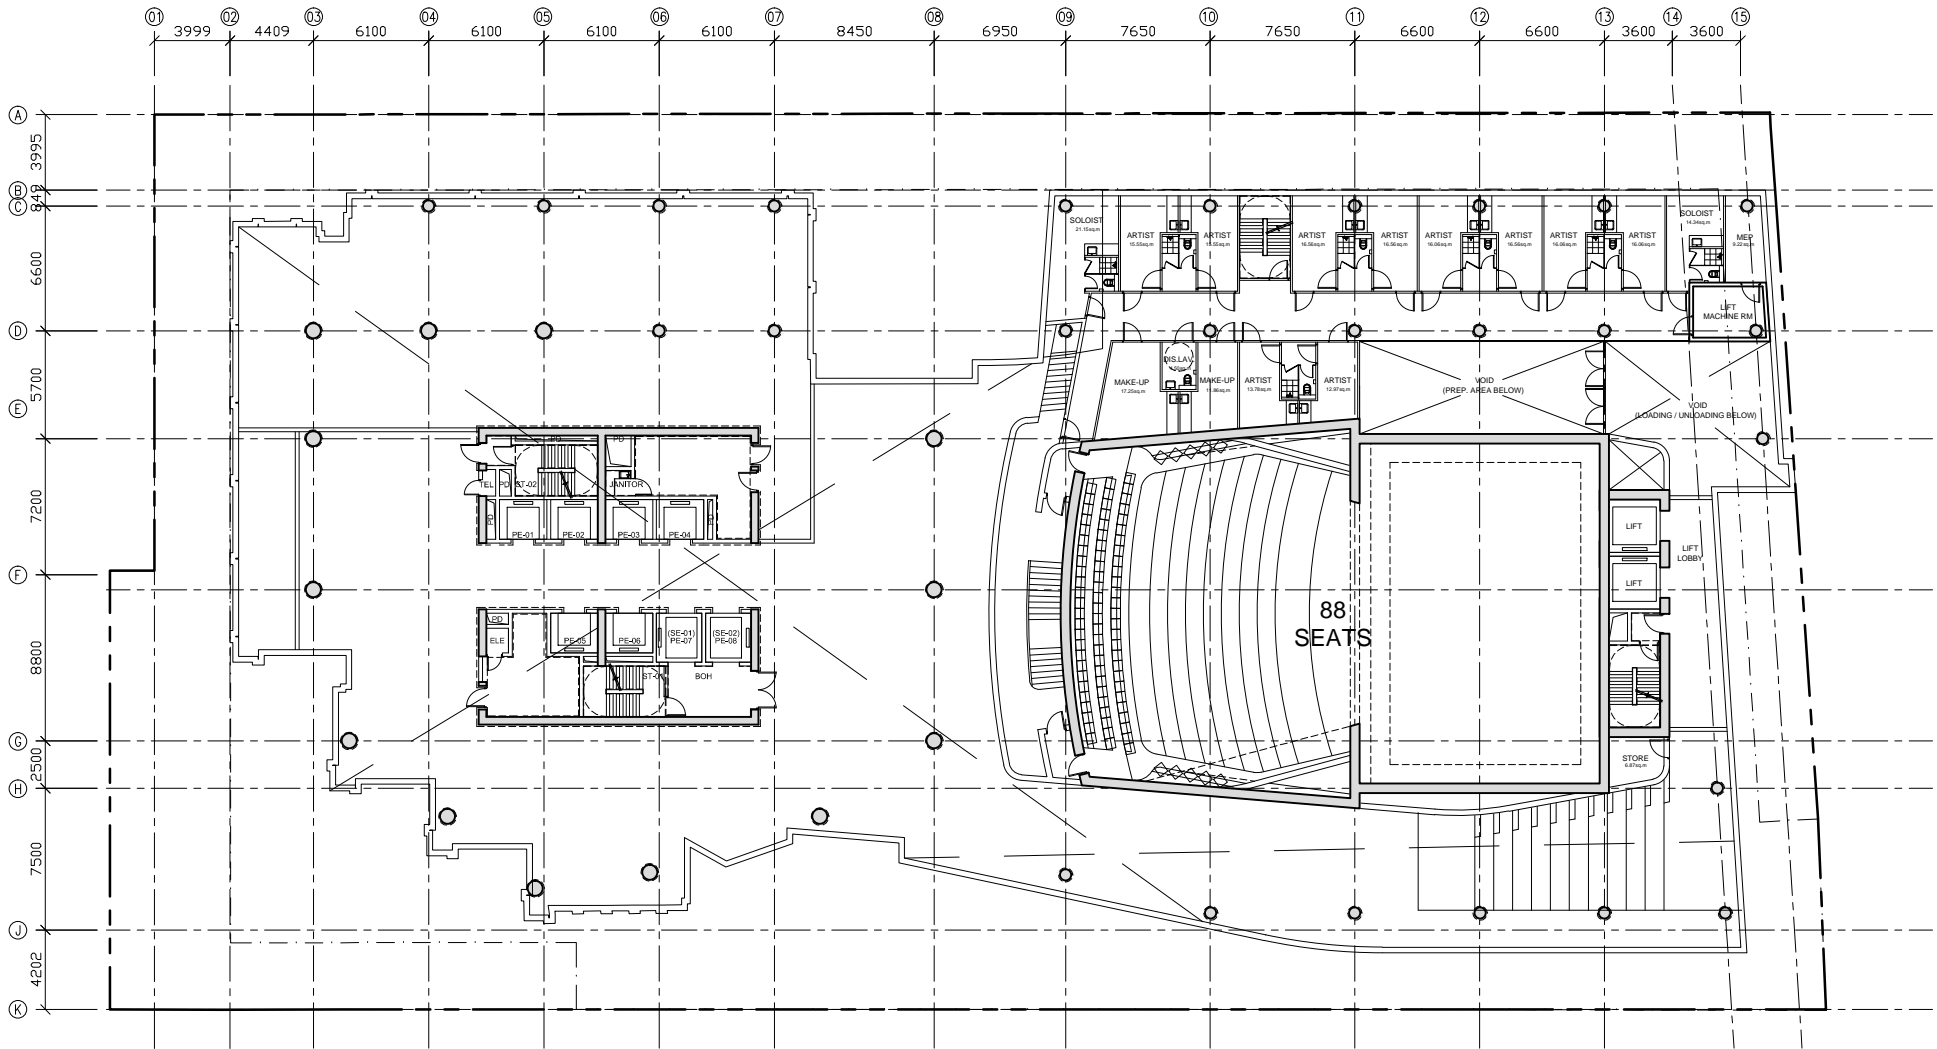

MEZZANINE FLOOR PLAN (+3.45)


20150130 SCALE - 1:400 @ A4

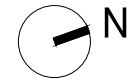


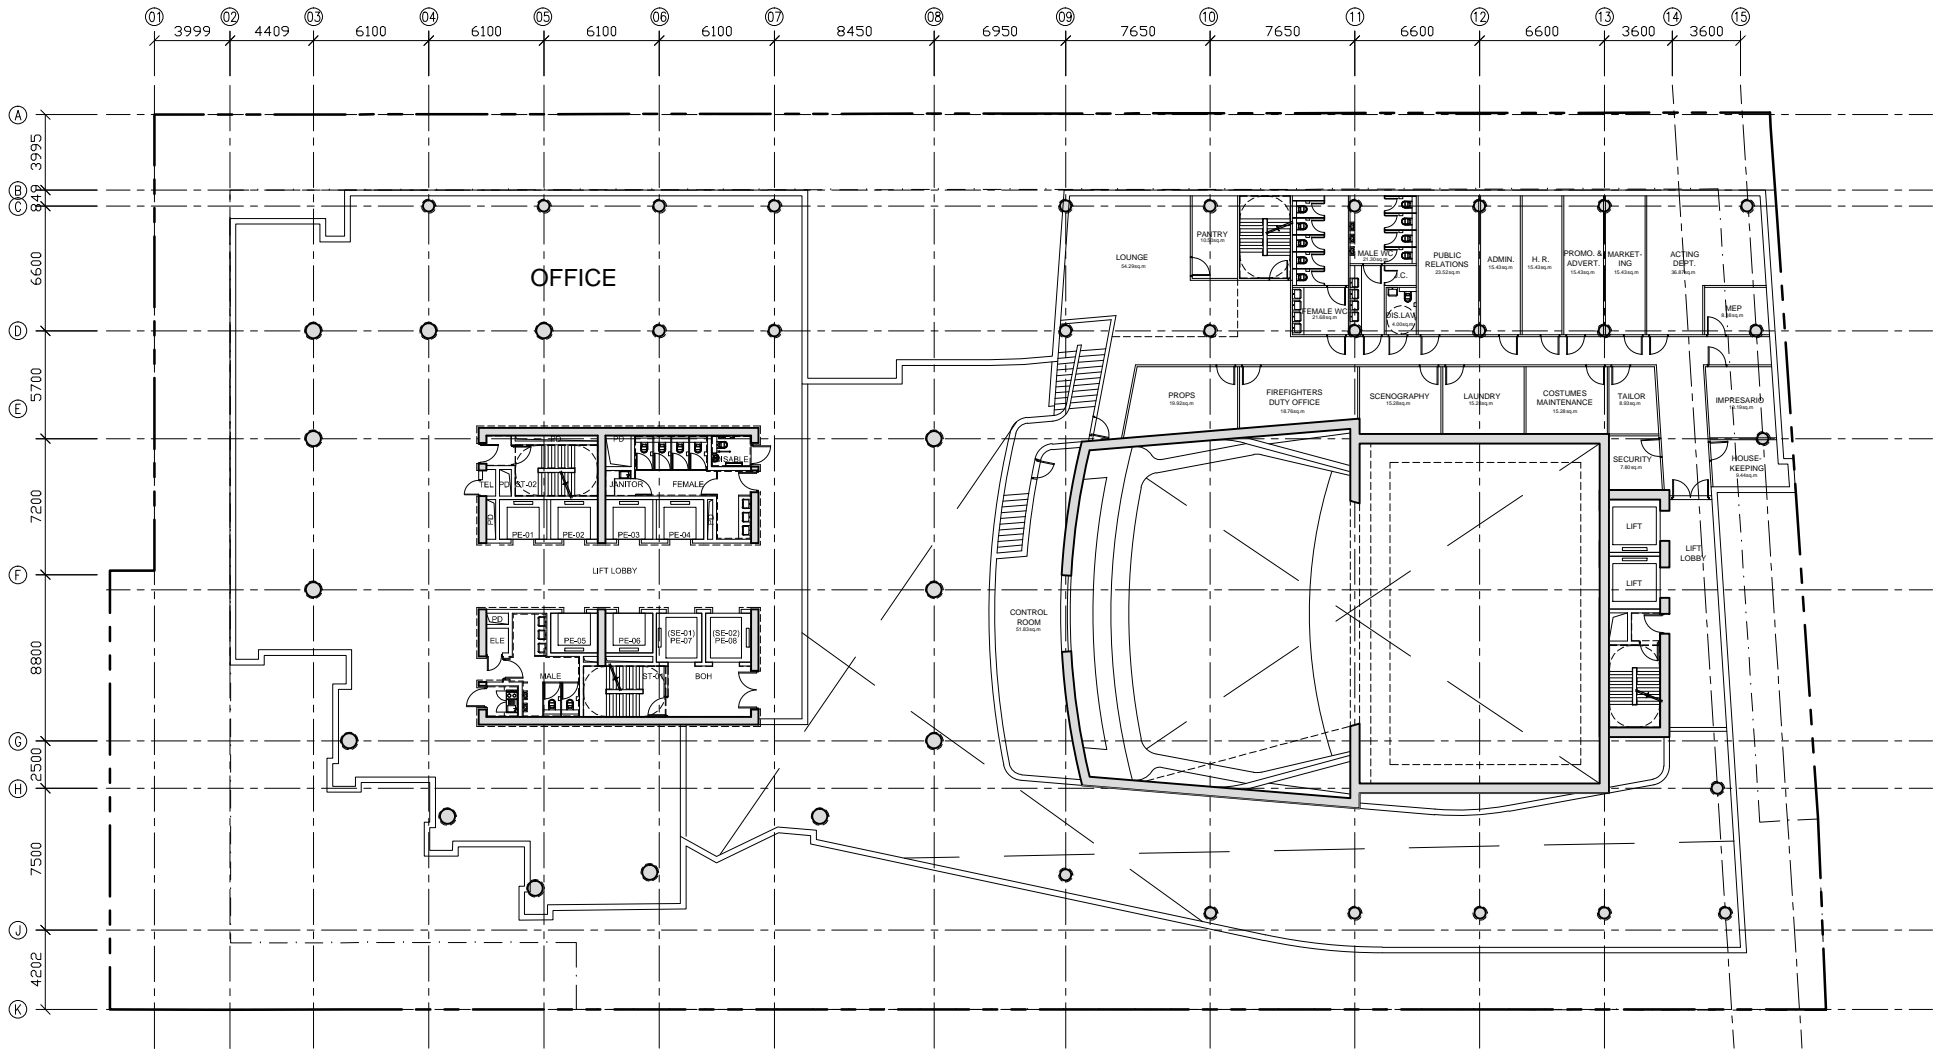

LEVEL 1 FLOOR PLAN (+6.9)


20150130 SCALE - 1:400 @ A4

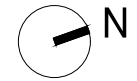


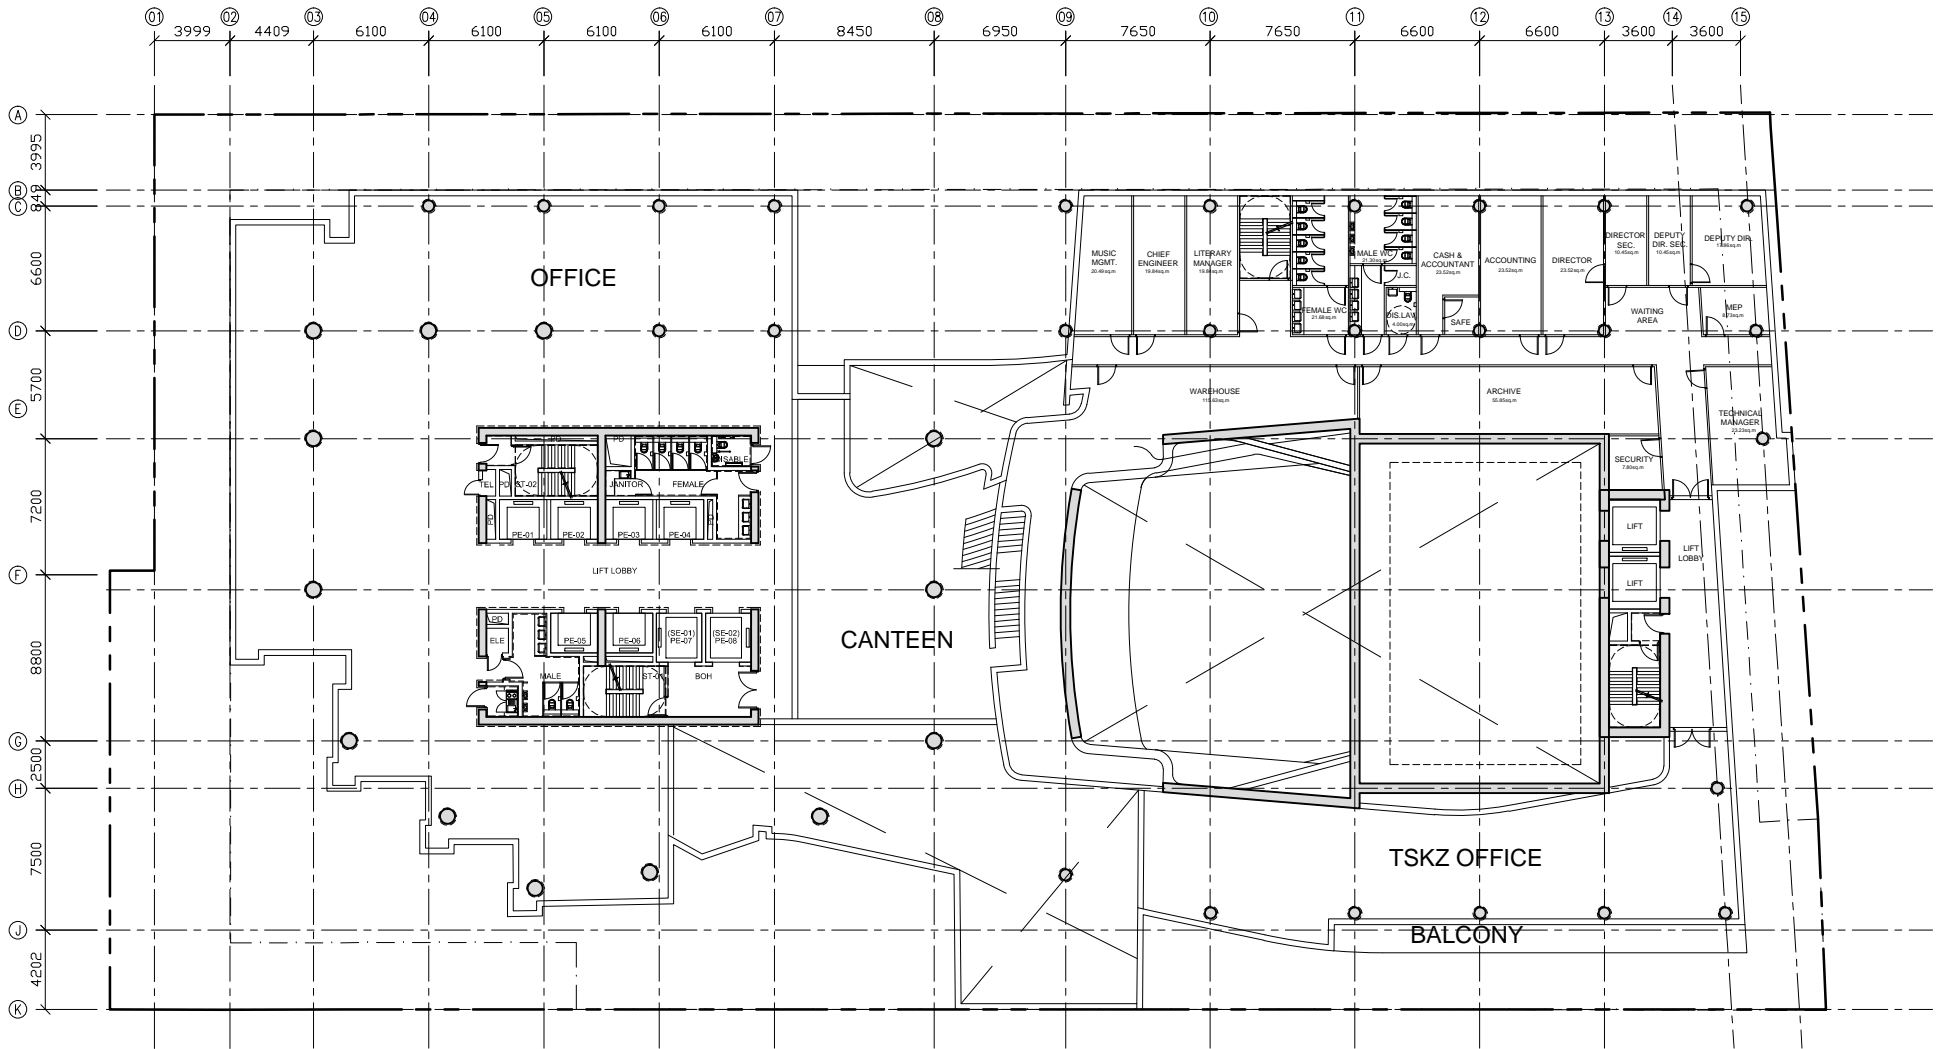

LEVEL 2 FLOOR PLAN (+10.35)

20150130 SCALE - 1:400 @ A4

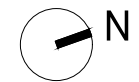


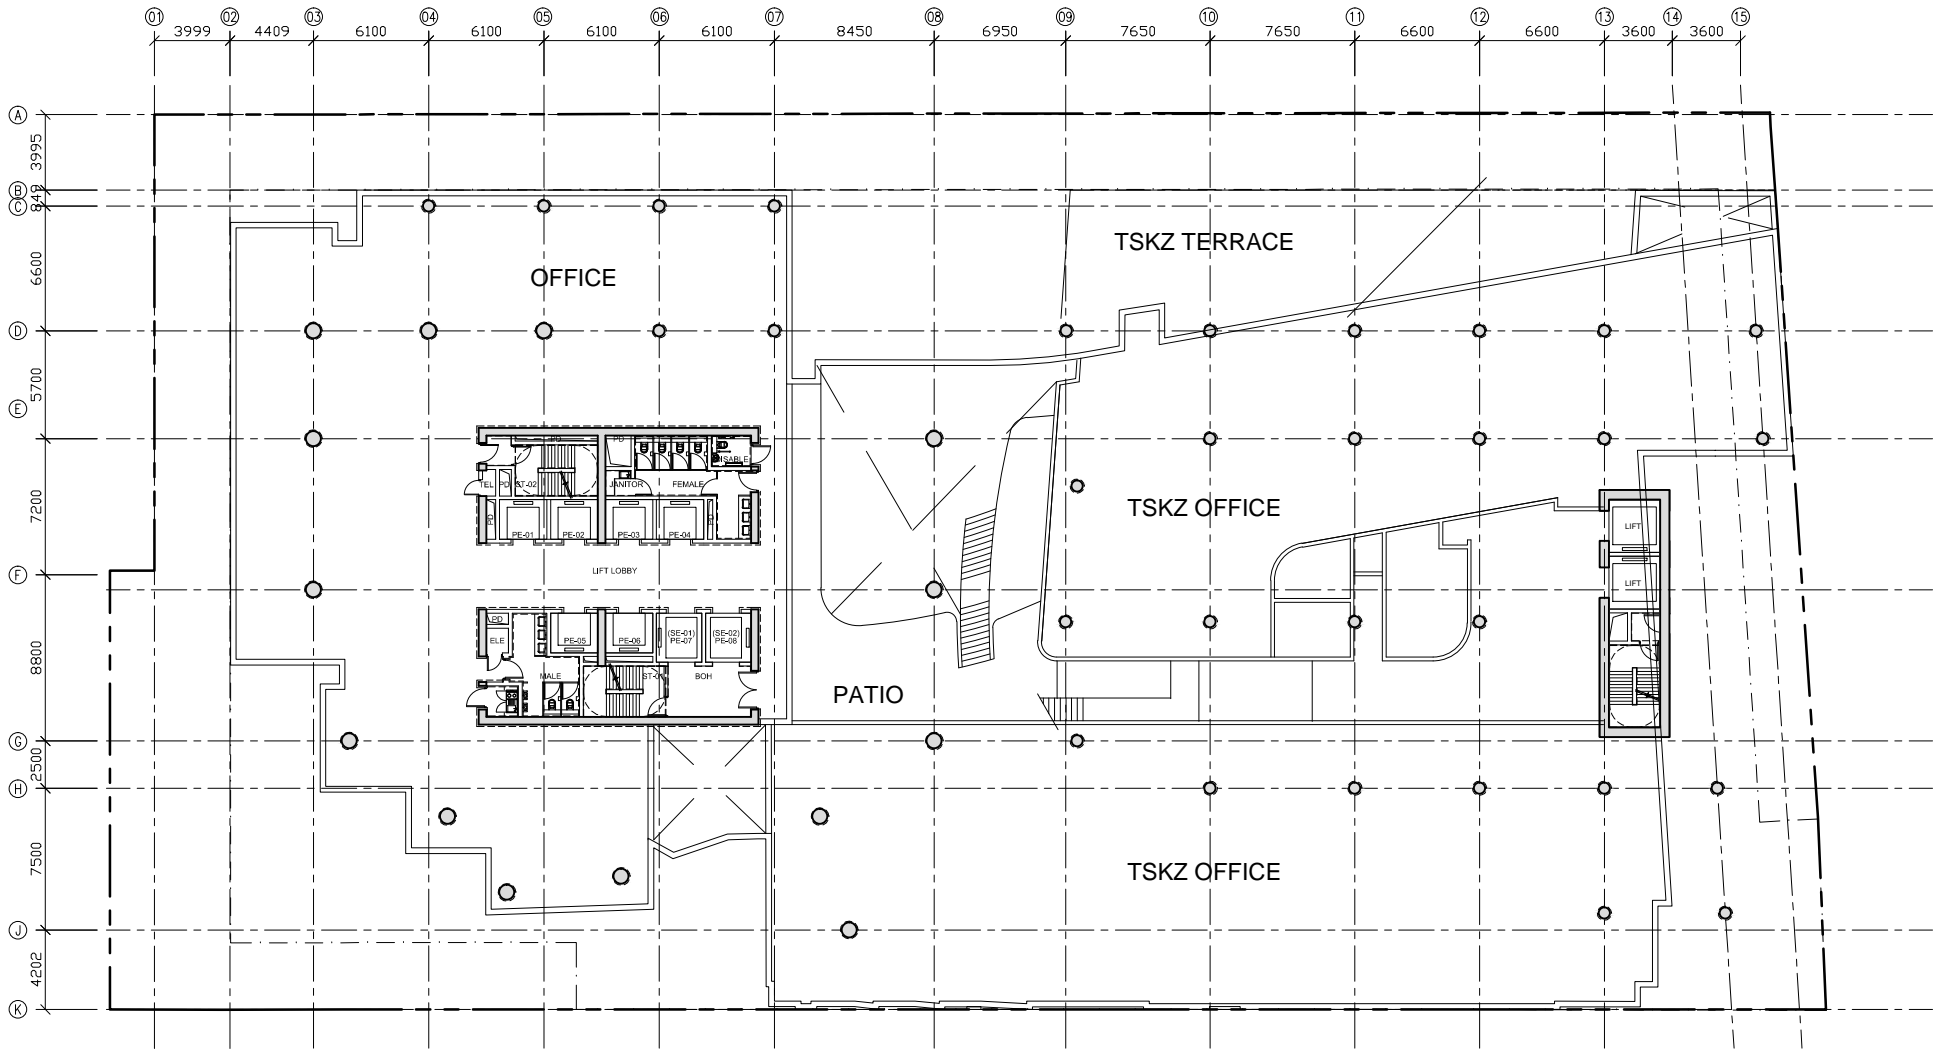

LEVEL 3 FLOOR PLAN (+13.8)


20150130 SCALE - 1:400 @ A4




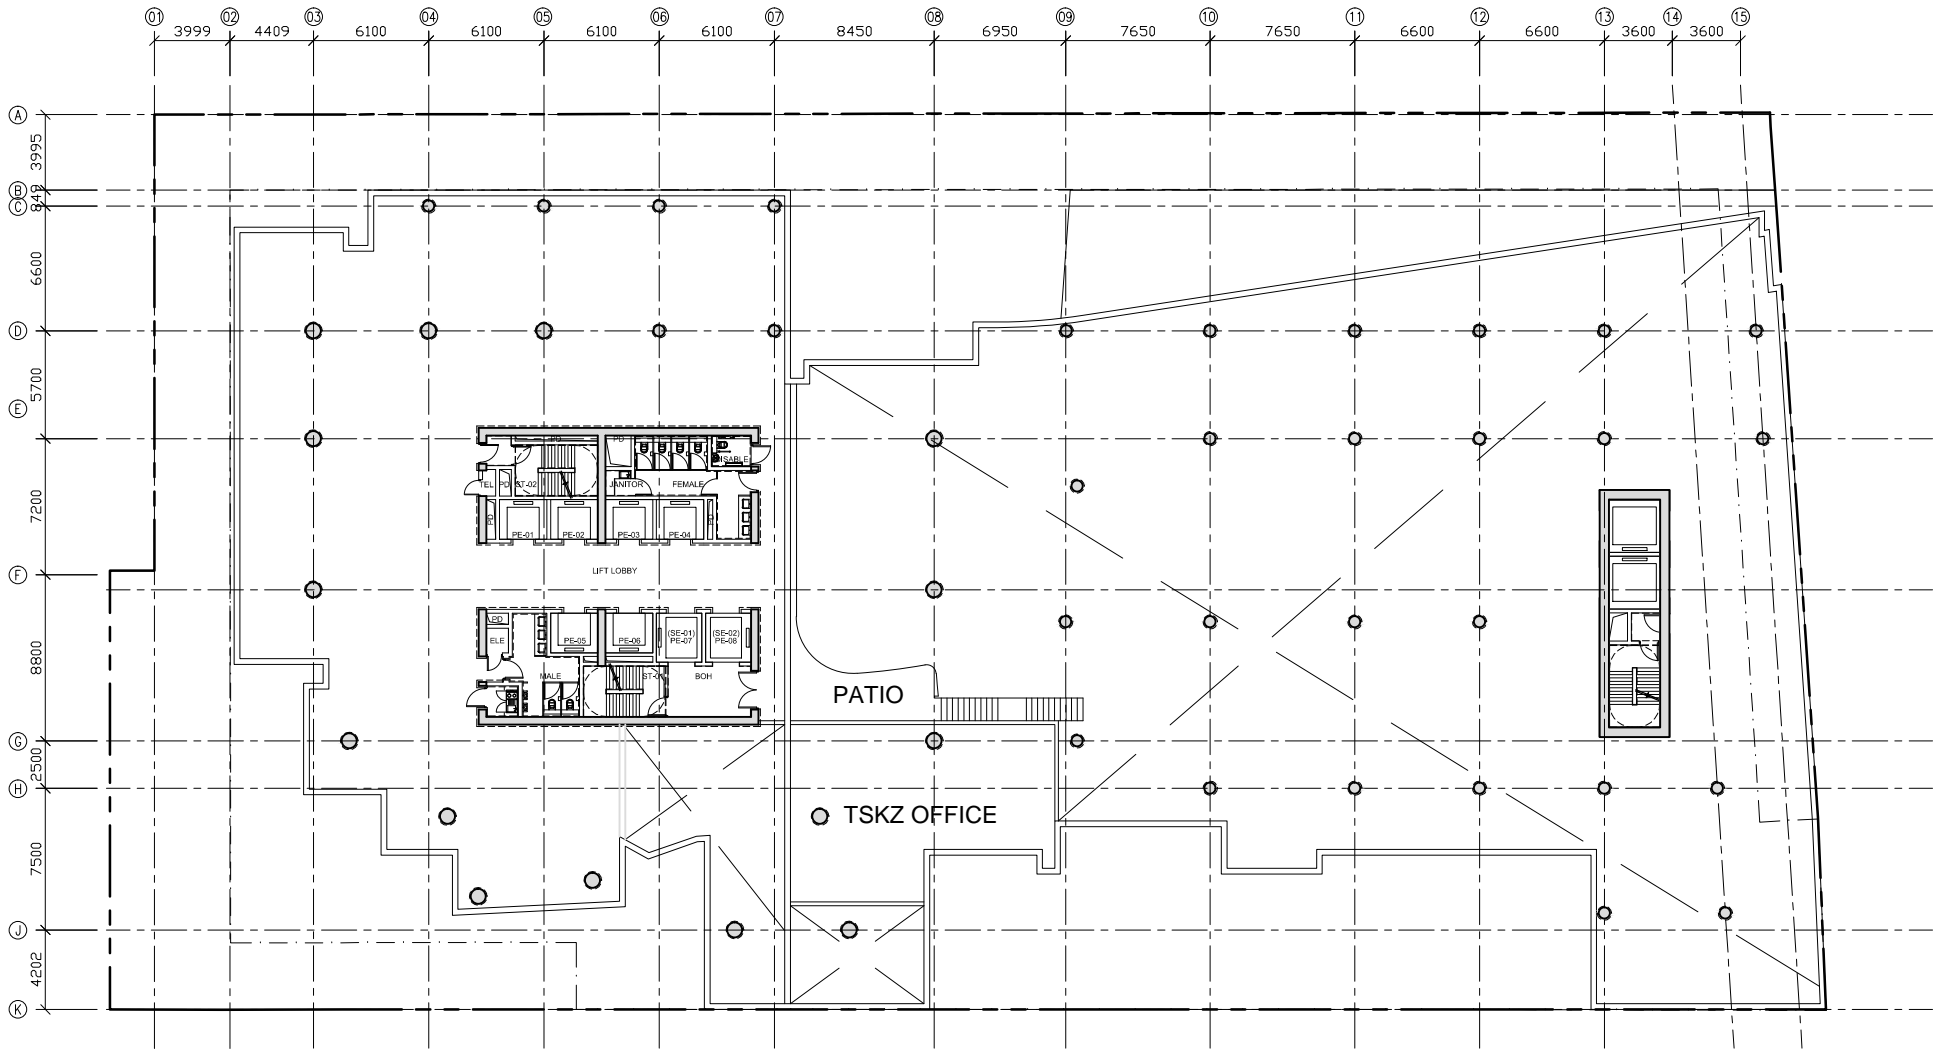

LEVEL 4 FLOOR PLAN

20150130 SCALE - 1:400 @ A4

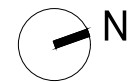

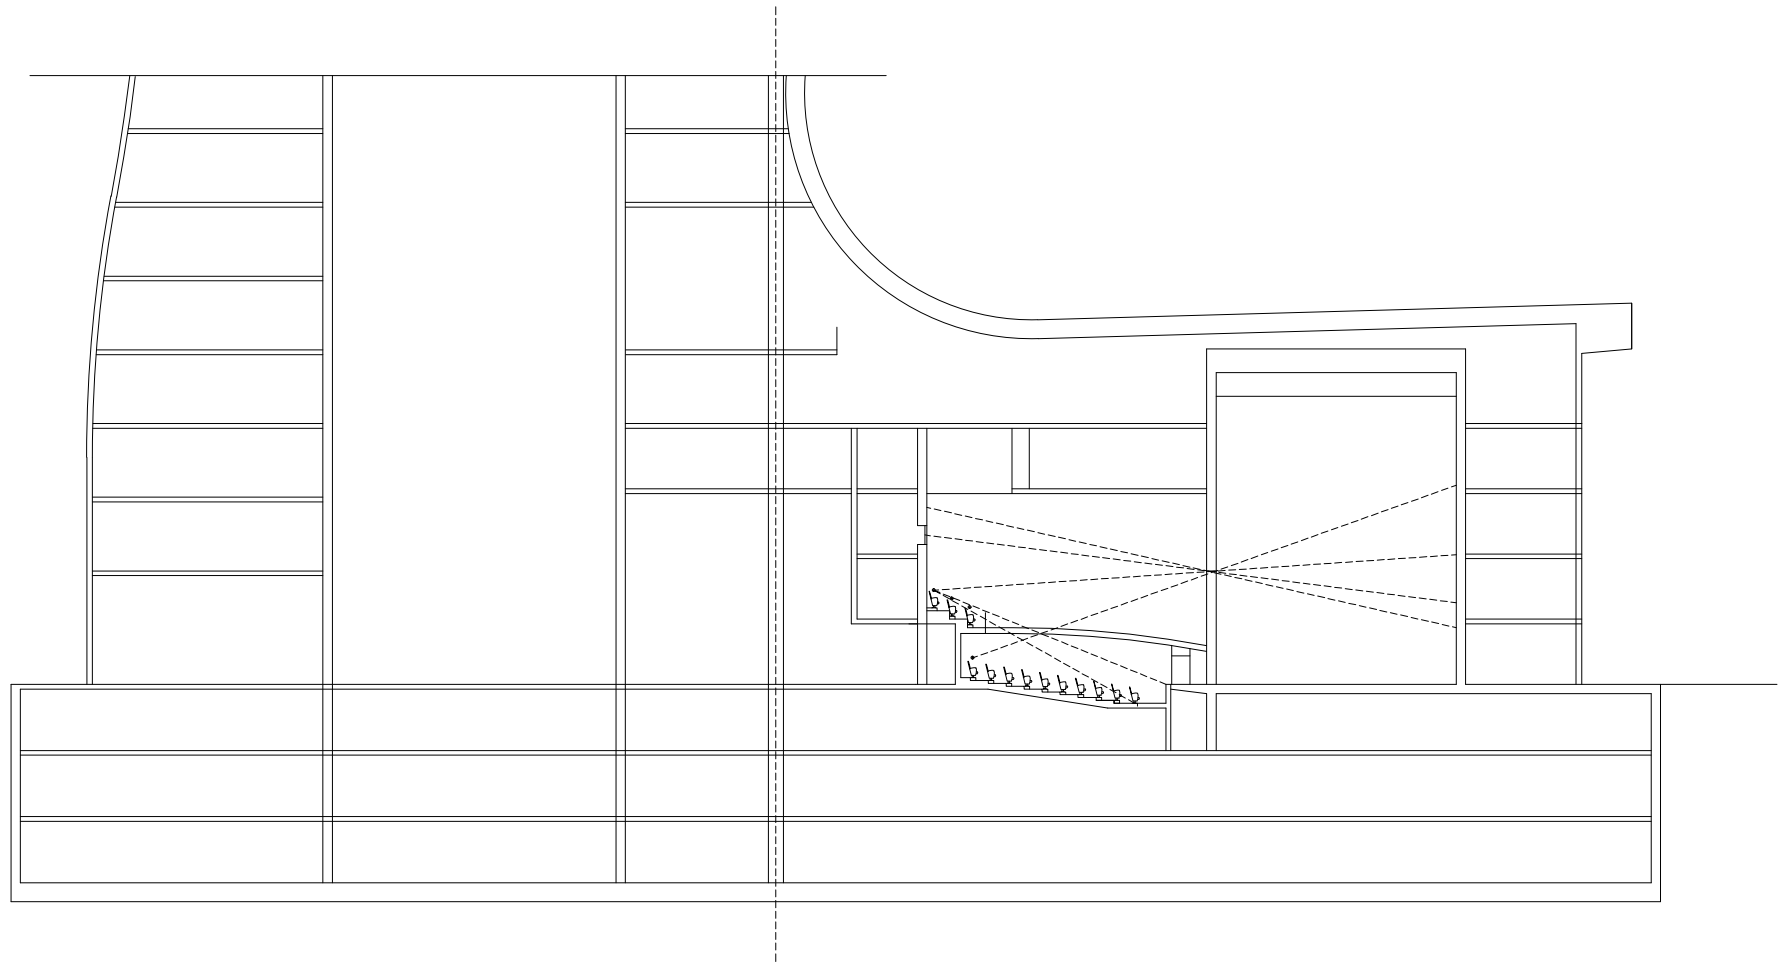

SECTION

20150202 SCALE - 1:400 @ A4